

Site Location: A6 Loughborough Road, Rothley

Drawn: J.Jeavons		Checked by:
Date:	Issue:	
12/12/22	1	
26/01/23	2	
	26/09/23	3


Scale: NTS Drawing No: 0030

Reference number: TBC

- Site Measurements:
- Closed Area
 - Sign Orientation
 - Local traffic Diversion Route

Traffic Management: Diversion Route

Notes:
1. Loughborough Road; Cossington Lane; System Road; A607; A46

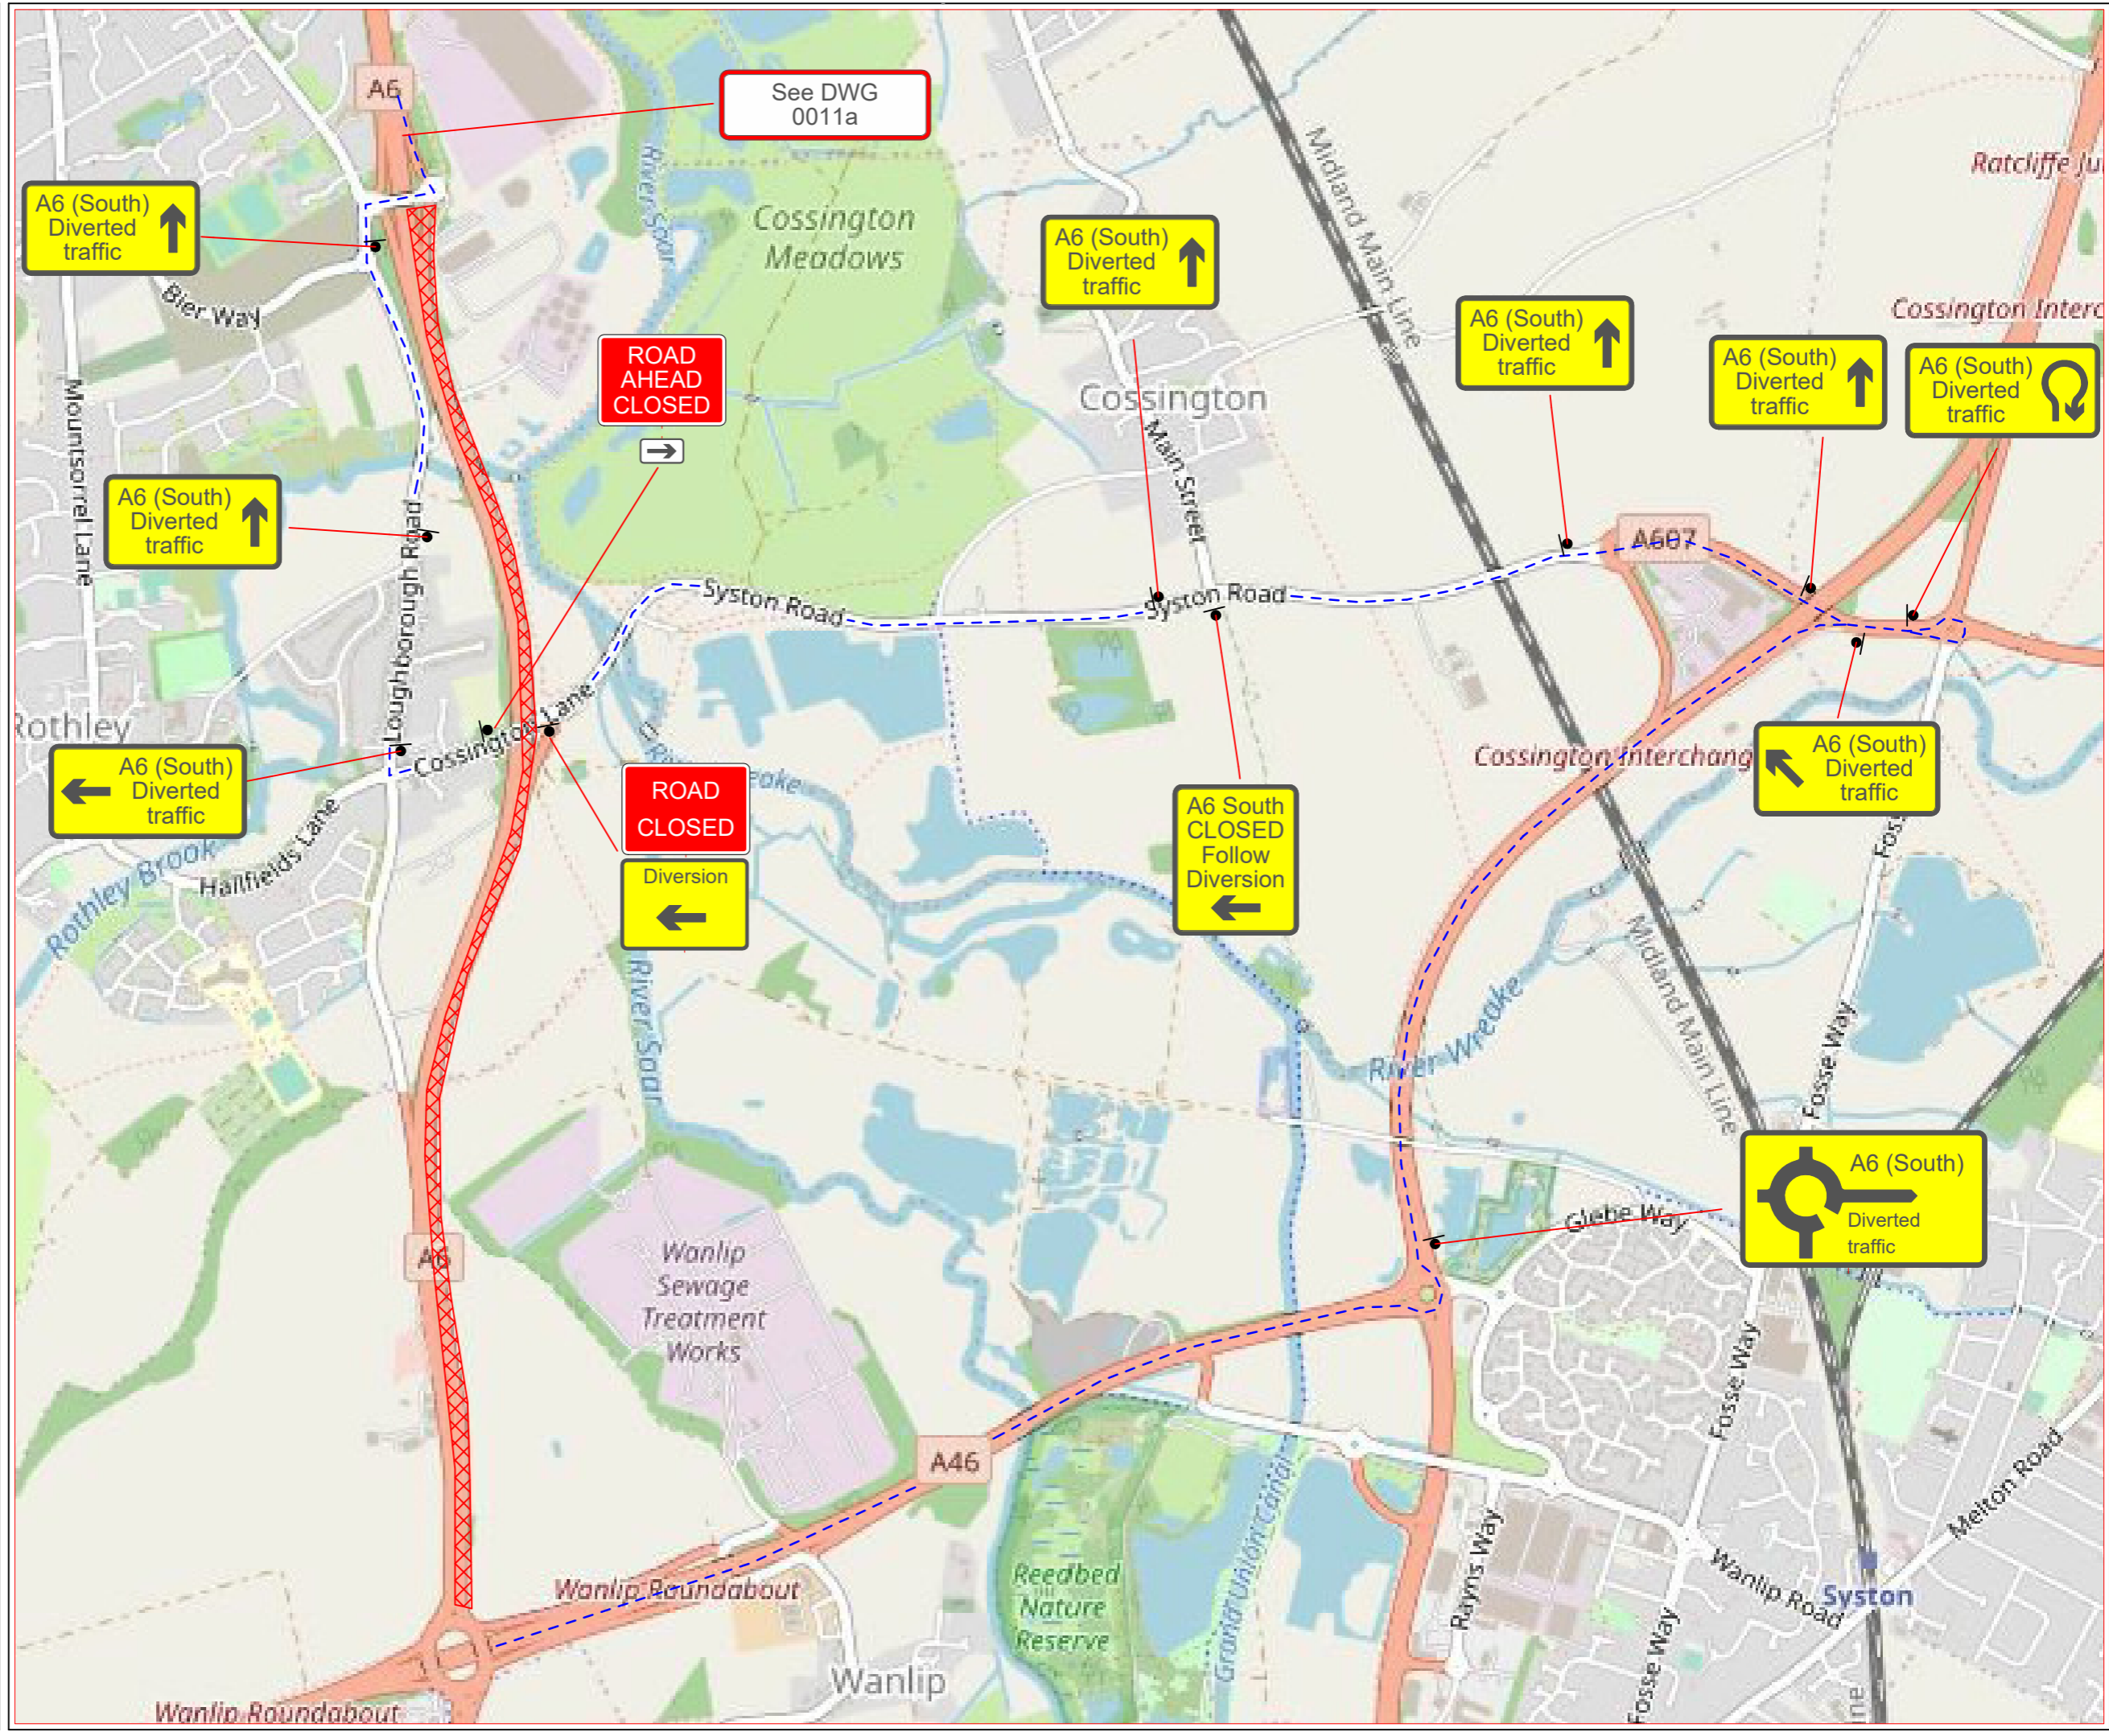

See DWG 0011a

A6 (South) Diverted traffic ↑

A6 (South) Diverted traffic ↑

A6 (South) Diverted traffic ↑

A6 (South) Diverted traffic ↑

A6 (South) Diverted traffic ↻

ROAD AHEAD CLOSED →

A6 (South) Diverted traffic ↑

A6 (South) Diverted traffic ←

ROAD CLOSED

Diversion ←

A6 South CLOSED Follow Diversion ←

A6 (South) Diverted traffic ↻



ONEWAY TM LIMITED
Greenland Lane
East Cowick
East Riding of Yorkshire
DN14 8ST
0845 459 1122

Site Location: A6 Loughborough Road, Rothley

Drawn: J.Jeavons Checked by:

Date:	Issue:
12/12/22	1
22/12/22	2
26/01/23	3
26/09/23	4



Scale: NTS Drawing No: 0029

Reference number: TBC


Site Measurements:

- Closed Area
- Sign Orientation
- HGV Diversion Route

Traffic Management: HGV Diversion

Notes:

- A6004; A512; M1; A50; A46

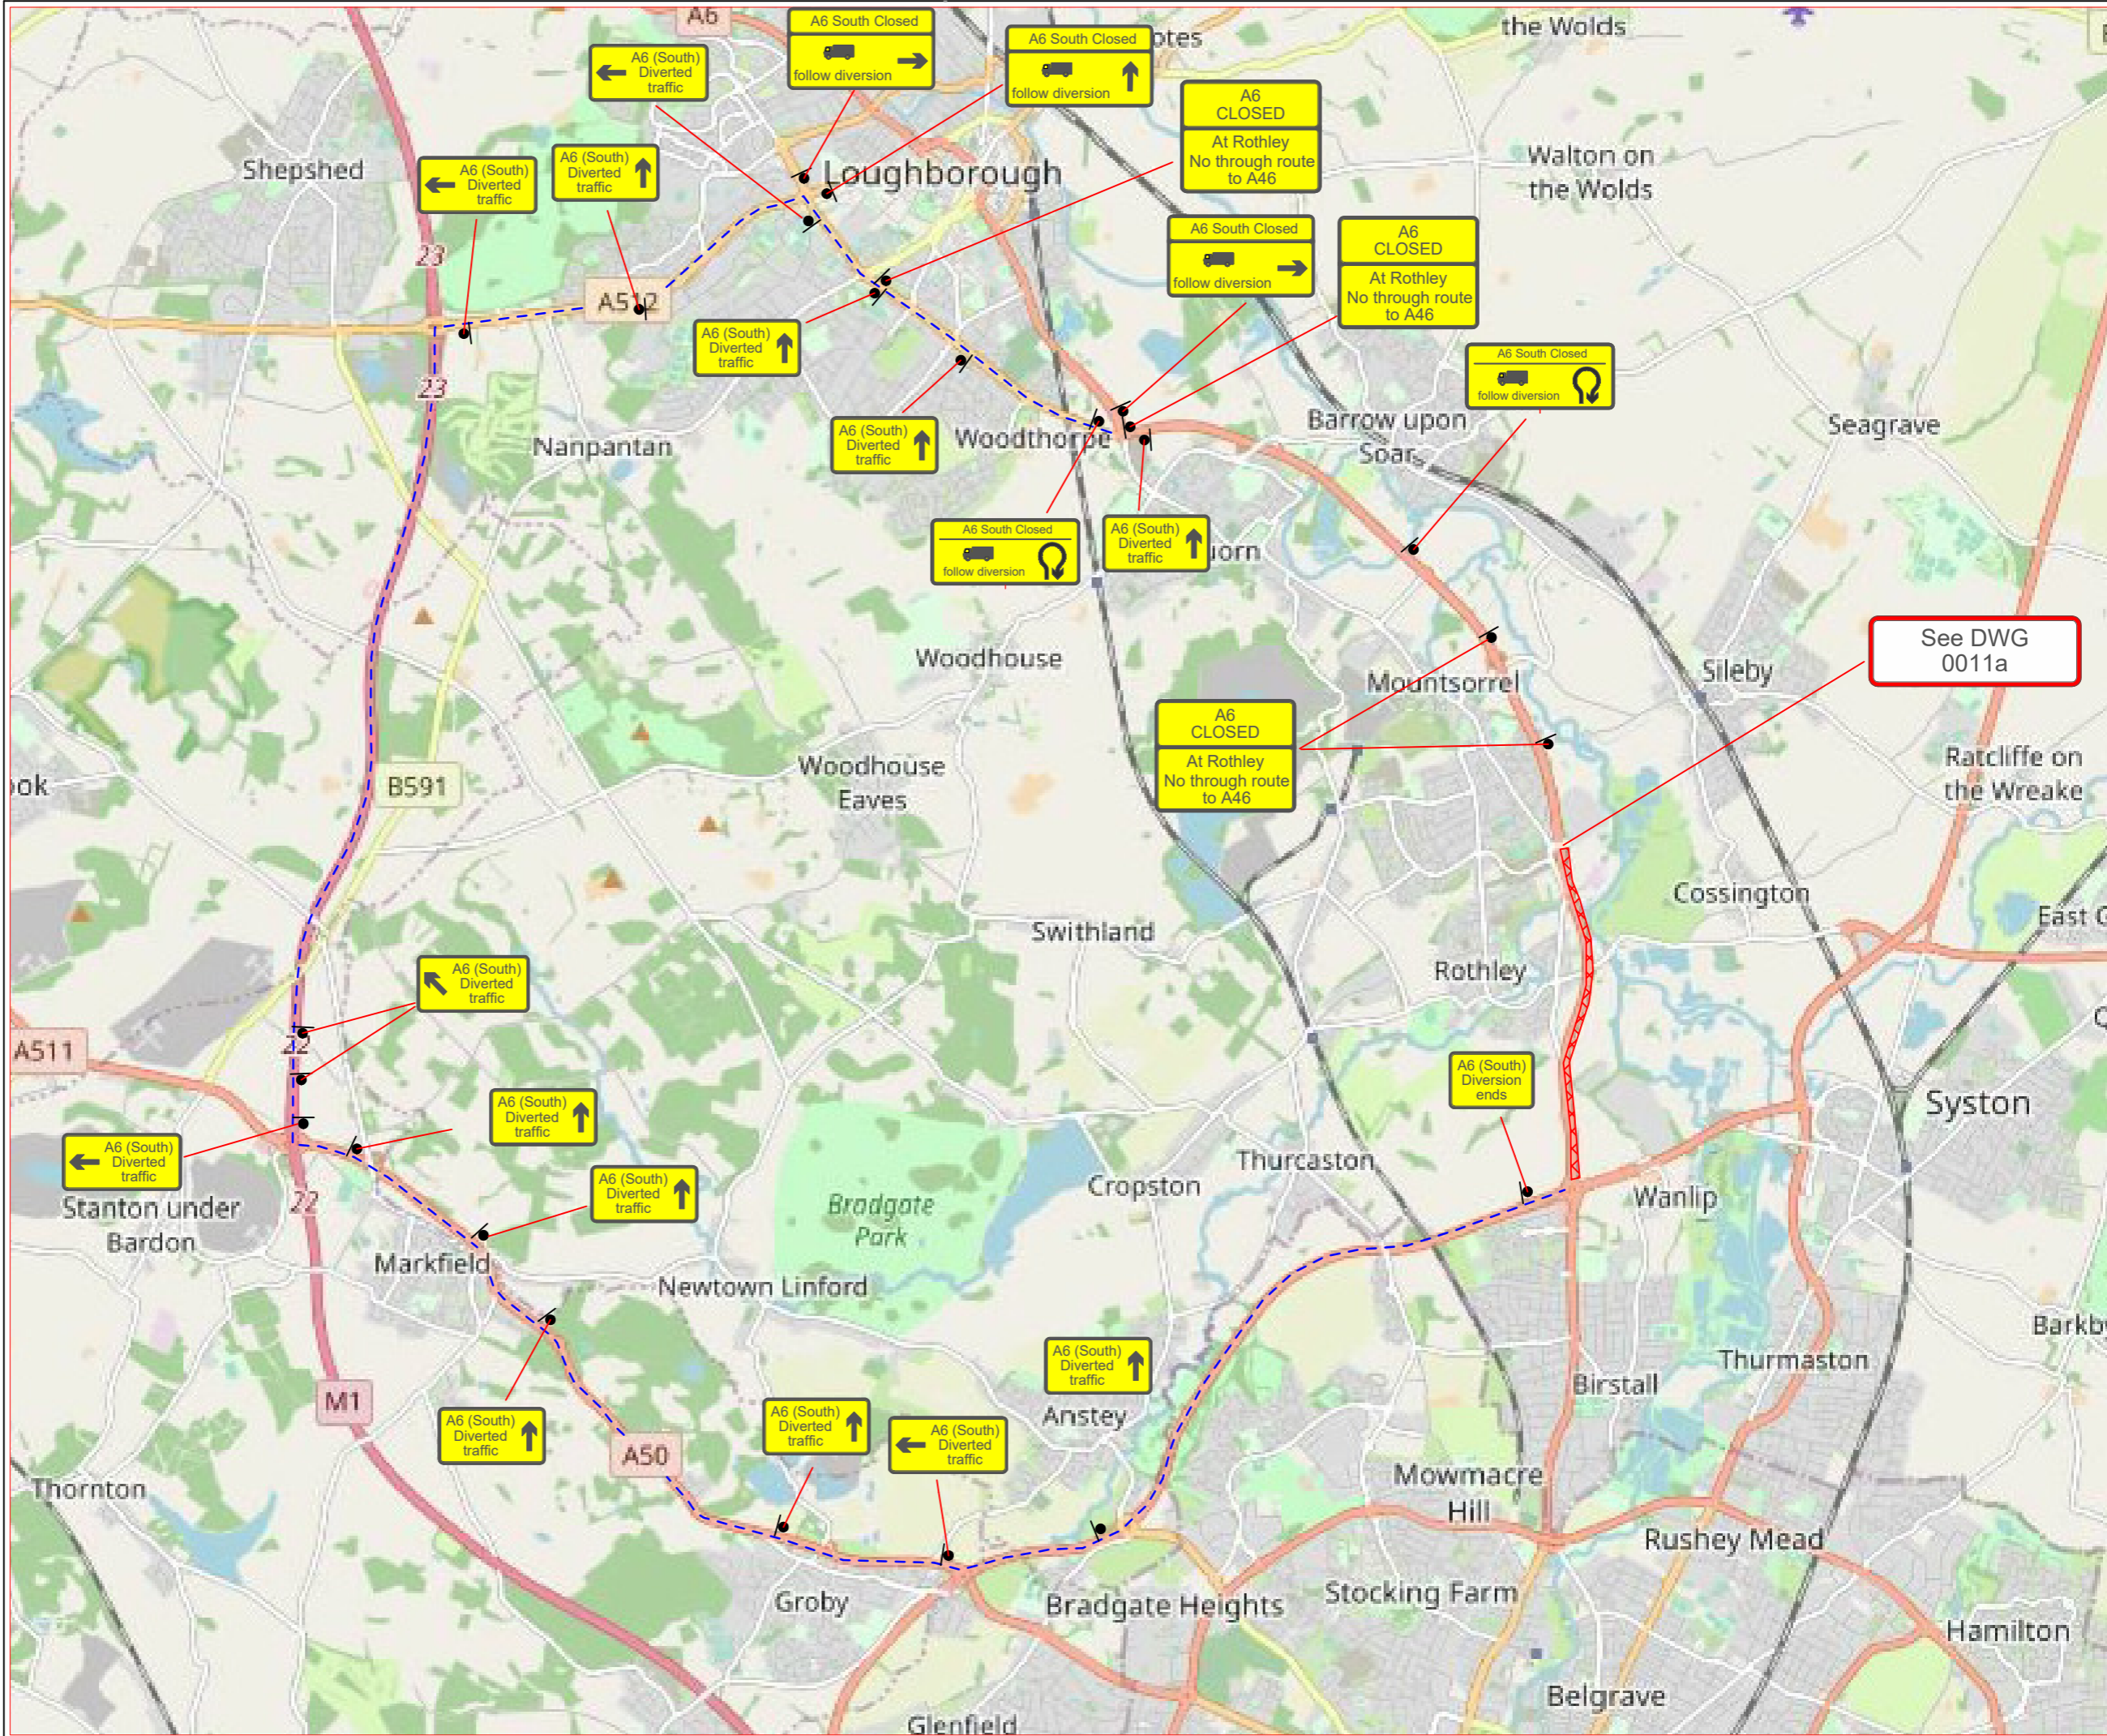



ONEWAY TM LIMITED
Greenland Lane
East Cowick
East Riding of Yorkshire
DN14 8ST
0845 459 1122

Client: ECL

Site Location: A6, Leicester, Southbound
Stages 5 & 6

Drawn: R.Russell

Checked by:

Date:	Issue:
19/12/22	1
26/01/23	2
26/09/23	3



Scale:
NTS

Drawing No:
ECL011a

Reference number: TBC

Site Measurements:

- Work Area
- Sign Orientation
- Cones

Traffic Management: Road closure - Diversion

Notes:

1. For diversion routes see drawings 0029 & 0030

